


# WASTEFLOW®

## DRIP SYSTEM FOR SUBSURFACE WASTE WATER DISPOSAL & REUSE

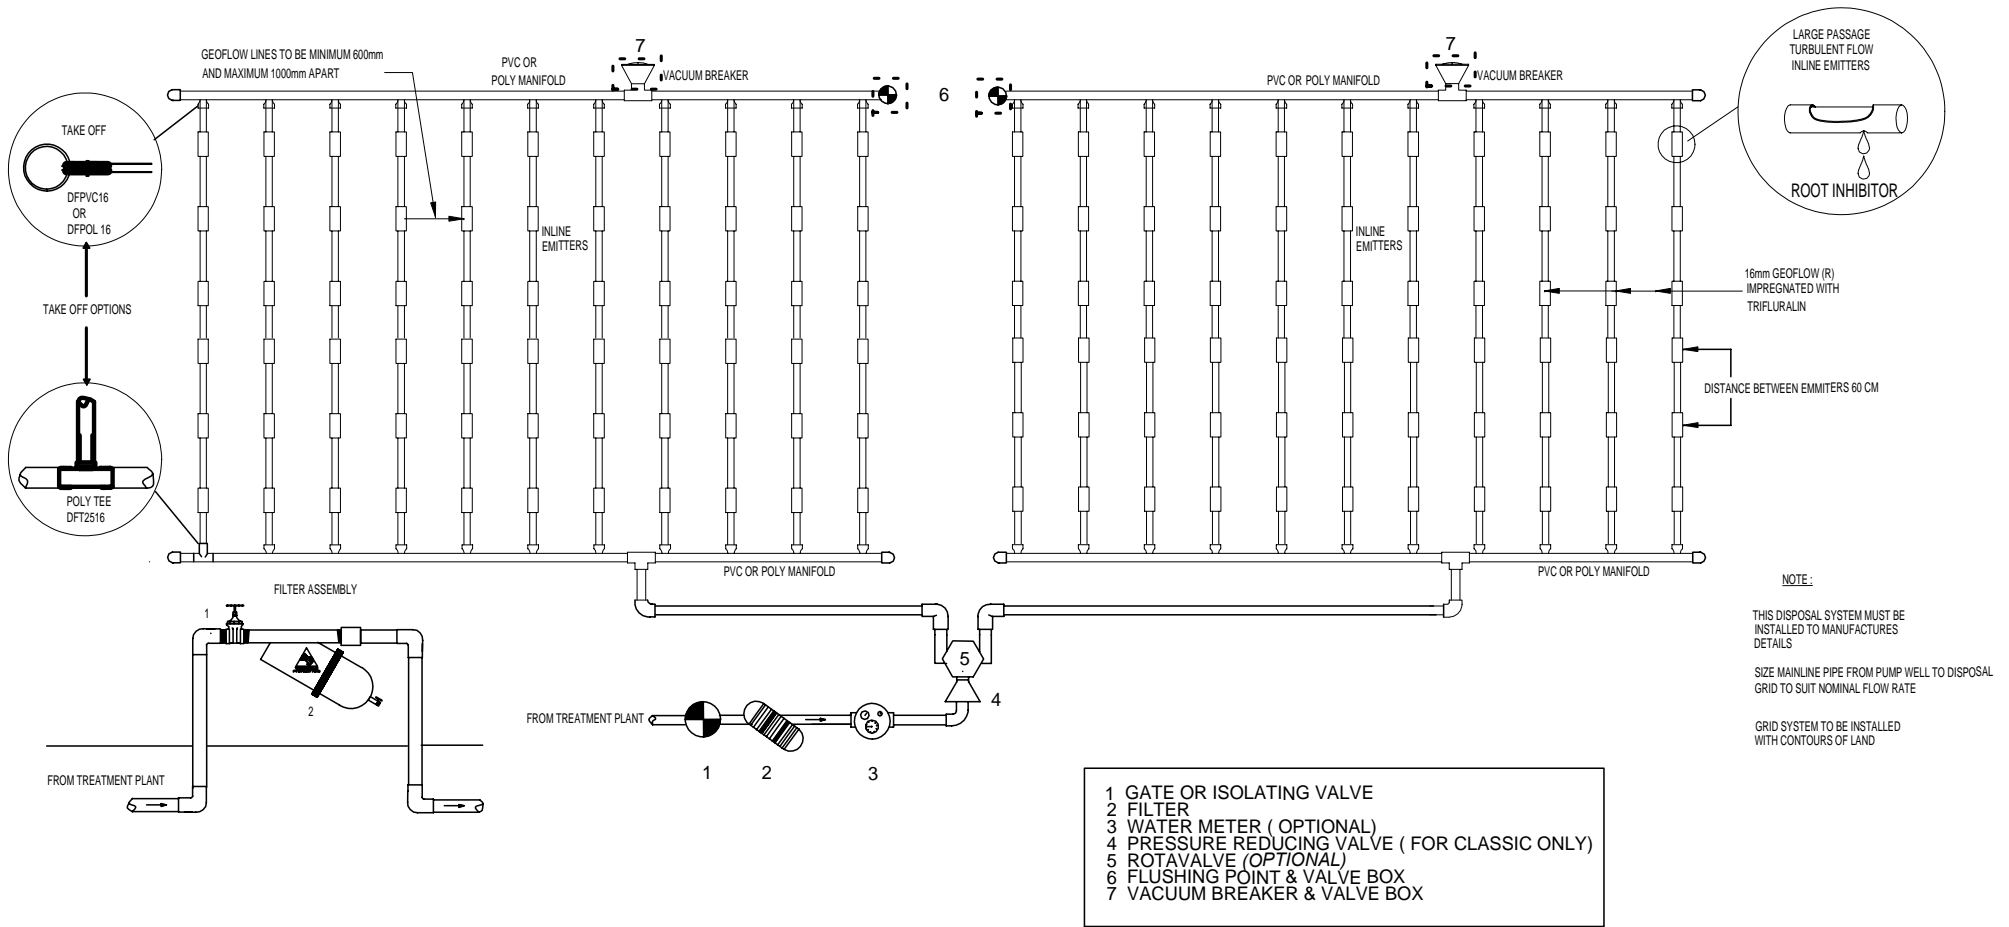

SET BACK FROM BOUNDARIES TO BE IN ACCORDANCE WITH LOCAL COUNCIL REQUIREMENTS



TRIANGLE WATERQUIP  
 13 HINKLER ROAD, MORDIALLOC  
 VICTORIA, AUSTRALIA. 3195  
[www.trianglewaterquip.com.au](http://www.trianglewaterquip.com.au)  
[sales@trianglewaterquip.com.au](mailto:sales@trianglewaterquip.com.au)

TRIANGLE WATERQUIP

GENERAL INSTALLATION DRAWING FOR ON SITE

WASTE WATER DISPOSAL

NOTE

IF 2 OR MORE GRIDS ARE REQUIRED  
DESIGN EACH GRID TO BE EQUAL IN SIZE

APPROVED

DWG. No.

TRI-IRR-AUG 2005